




Mark IIx6 Electric Fire Pump Controllers

Wiring Schematic FTA2000

Medium Voltage Across The Line Starting

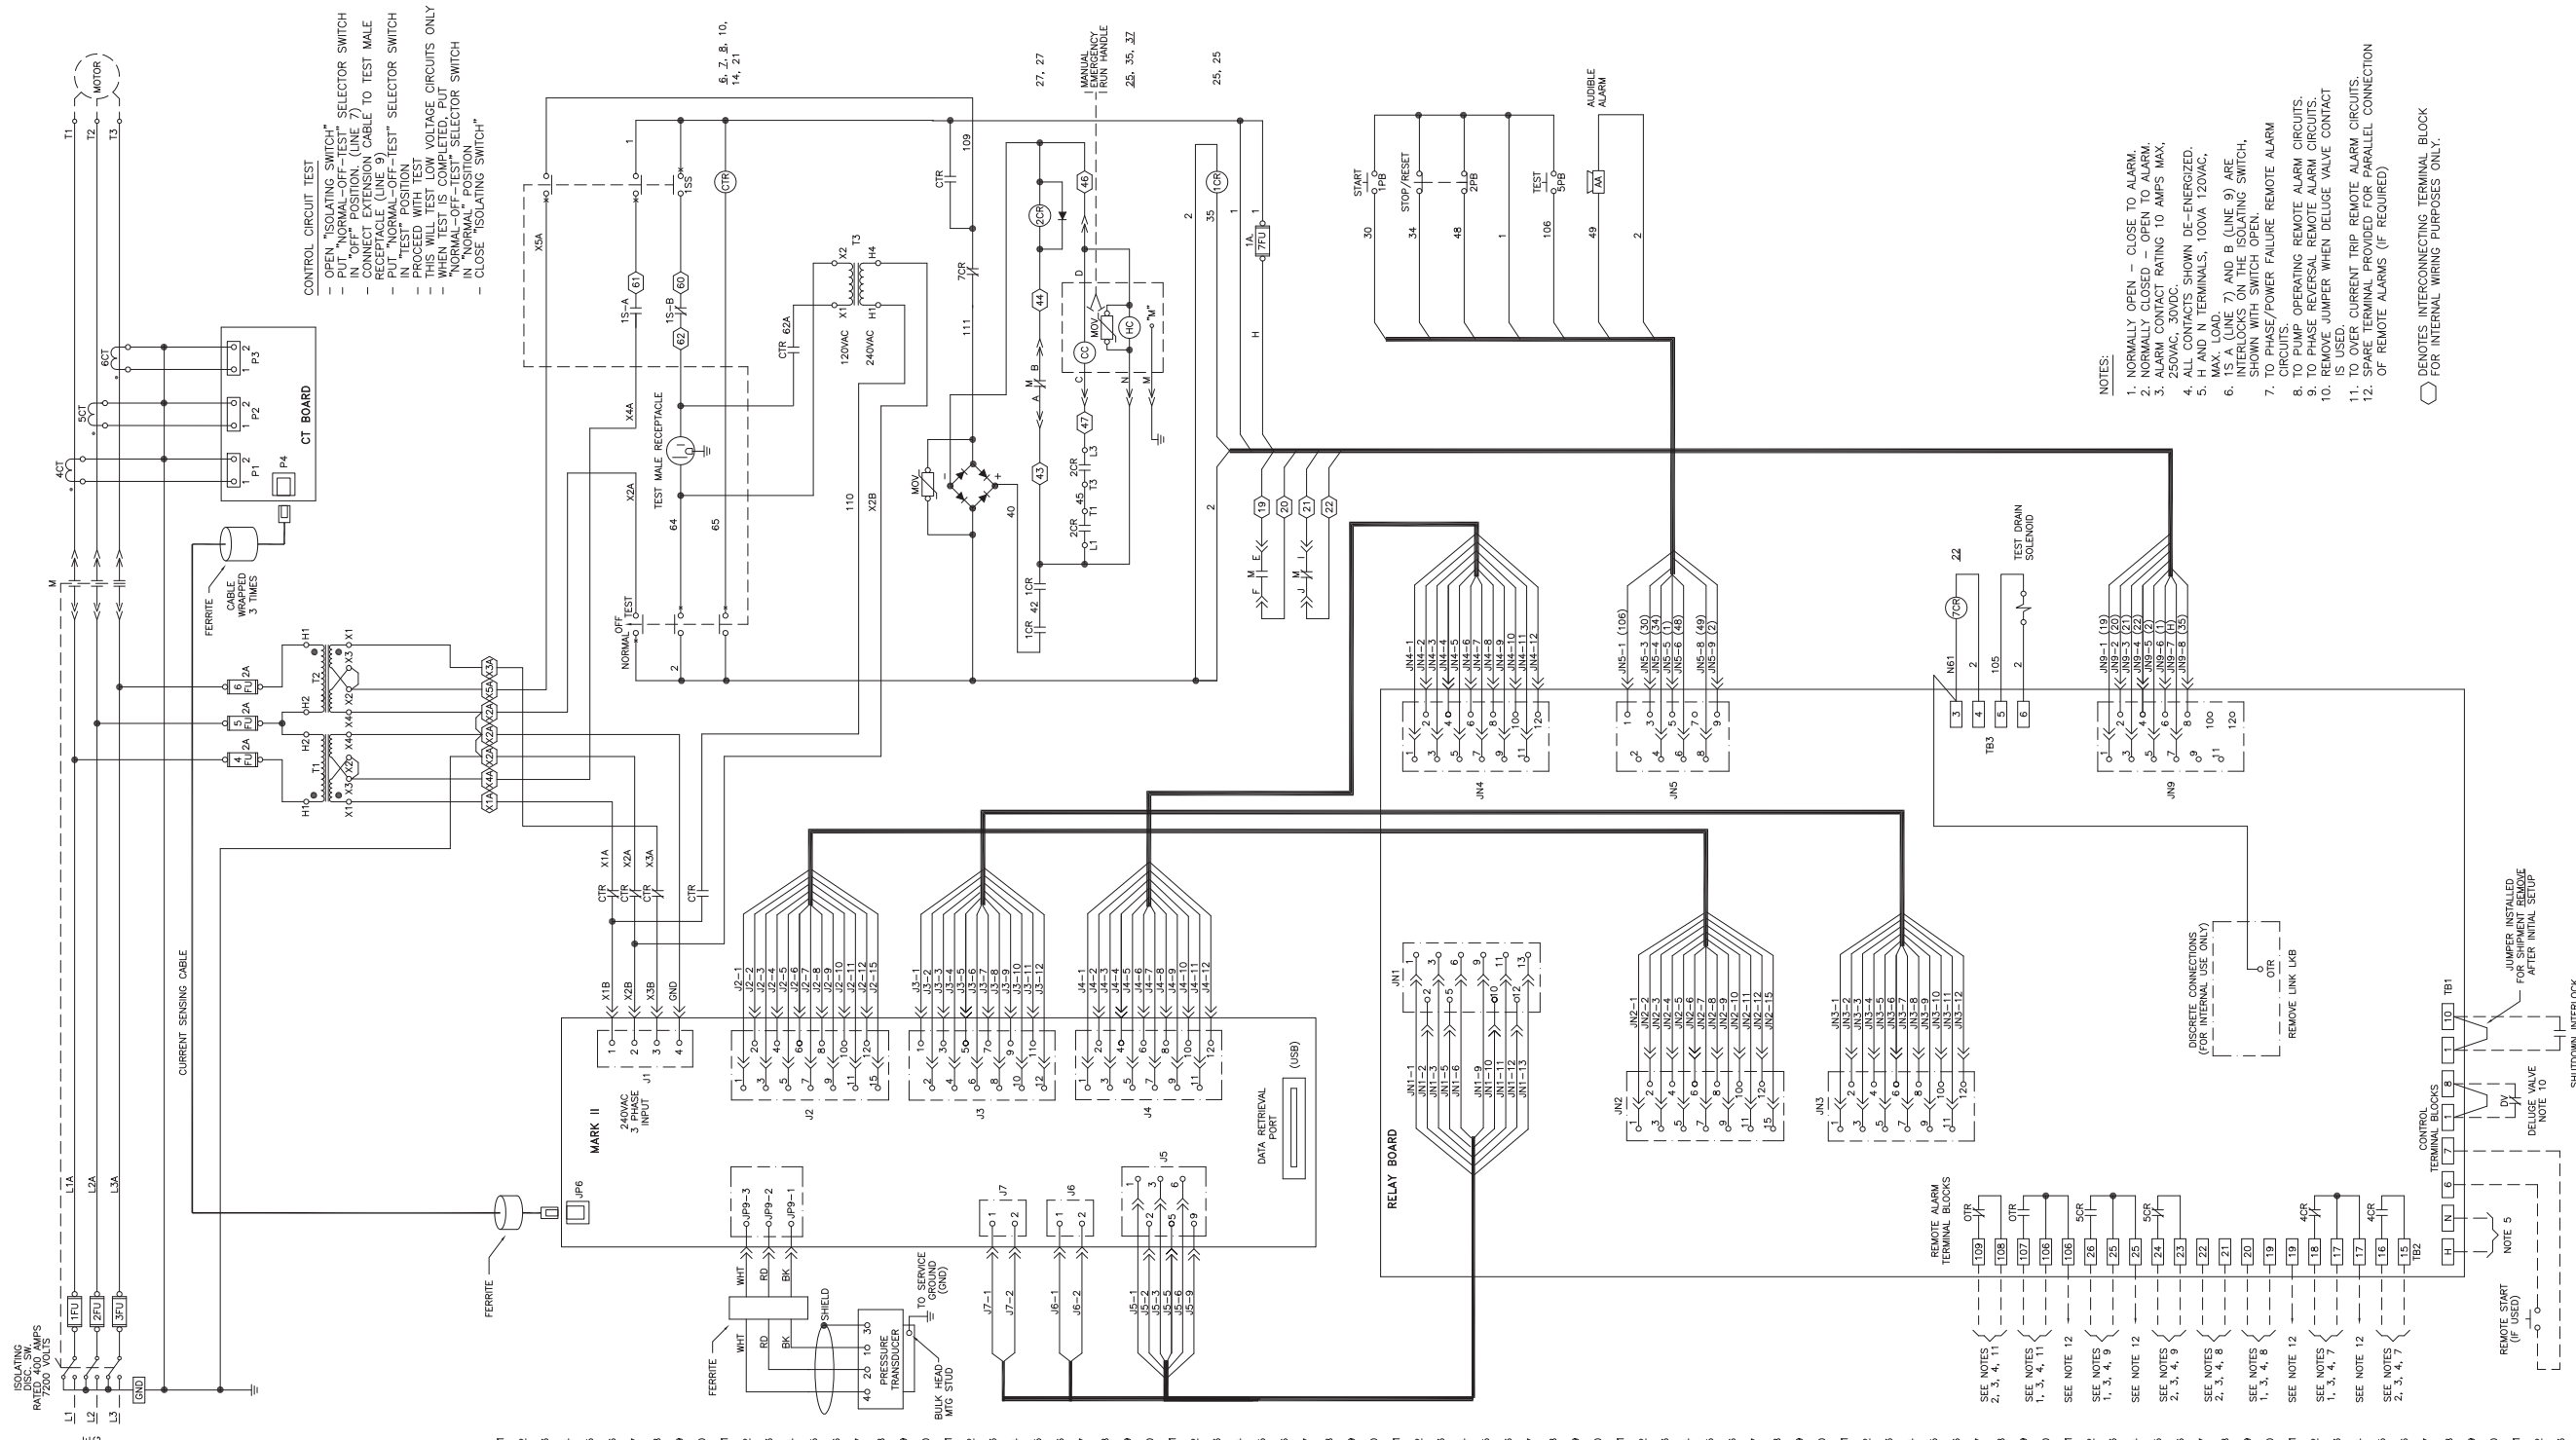

 THIRD ANGLE PROJECTION	SIZE B	BY	DATE	UPDATED TITLE BLOCK		D	281356	JMW	TEF	10-14-19
	DRAWN BY	TEF	05-06-03	ADDED AUDIBLE ALARM, TEST PUSHBUTTON, AND TEST DRAIN SOLENOID		C	229903	GFD	TEF	12-03-10
FINAL APPROVAL	TEF	05-06-03	REVISION DESCRIPTION		REV	ECN NO	BY	APP	DATE	
				WIRING SCHEMATIC		FTA2000		DRAWING NUMBER		
				5/7.2KV CLASS ELECTRIC FIRE PUMP CONTROLLER				WS2000-20		
						DWG REV	D	ECN NO	281356	SHEET 1 OF 1

All rights reserved. This drawing and the information contained or depicted herein are the sole property of Firetrol, Inc. Copies are communicated to the recipient in strict confidence and may not be retransmitted, published, reproduced, copied or used in any manner, including as the basis for the manufacture or sale of any products, without the express prior written consent of Firetrol, Inc.