



## Mark Ilxg Electric Fire Pump Controllers

## Dimensions and Shipping Weight

FTA1350 / FTA950
Wye-Delta Closed Transition Starting
With Power Transfer Switch

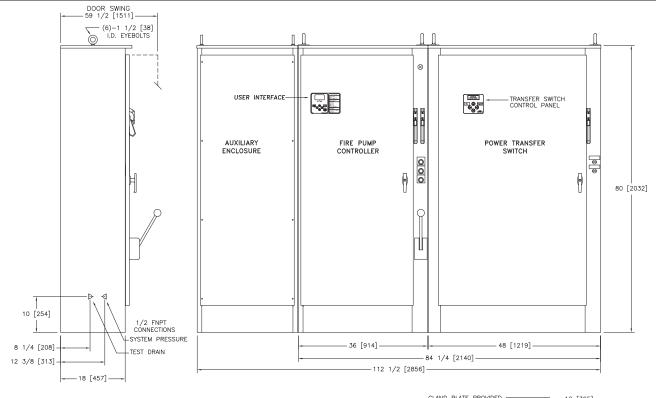

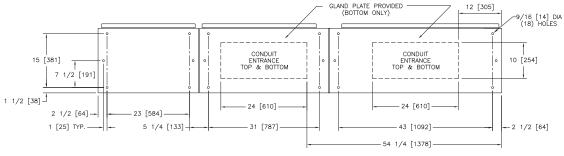

STANDARD WITHSTAND RATINGS 200-600V 100,000 Amps RMS Sym.

INTERMEDIATE
WITHSTAND RATINGS
200-600V
150,000 Amps RMS Sym.

HIGH WITHSTAND RATINGS 200-600V 200,000 Amps RMS Sym.

| STANDARD<br>INTERMEDIATE<br>WITHSTAND RATINGS<br>200-480V<br>65,000 Amps RMS Sym. |  |  |  |  |  |  |
|---|--|--|--|--|--|--|
| STANDARD<br>LOW<br>WITHSTAND RATINGS<br>550-600V                                  |  |  |  |  |  |  |
| 42,000 Amps RMS Sym.  |  |  |  |  |  |  |

LINE VOLTAGE MOTOR HORSEPOWER MOTOR HORSEPOWER □ 125-200 □ 250 200 250 □ 150-200 208 220-240 □ 150-250 300 380-415 □ 250-350 □ 400-500 440-480 □ 300-500 □ 600

07-10-02

DO NOT INSTALL IN AMBIENT TEMPERATURES BELOW 41°F [5°C].

ALL DIMENSIONS - INCHES [MM] SHIPPING WEIGHT - POUNDS [KG]

THIS DIMENSION DRAWING COVERS FTA1350 CONTROLLERS AT THE HORSEPOWER, VOLTAGE AND WITHSTAND RATINGS AS LISTED IN THE TABLE. FOR OTHER HORSEPOWER OR WITHSTAND RATINGS, REFER TO ED1350-02

SPECIFICATIONS AND DIMENSIONS SUBJECT TO CHANGE WITHOUT NOTICE. DO NOT USE FOR CONSTRUCTION. REQUEST CONSTRUCTION DRAWINGS FROM FIRETROL OR YOUR LOCAL FIRETROL REPRESENTATIVE.

|          | 550-6          | 00       |     | L        |  |   |
|----------|----------------|----------|-----|----------|--|---|
|          |                |          |     |          |  |   |
|          | _              | SIZE A   | BY  | DATE     |  | _ |
| $\vdash$ | <del>}</del> ₩ | DRAWN BY | GED | 07-10-02 |  |   |

GFD

|   | <b>F</b> iretrol, Inc.  |
|---|---|
| 1 | © Firetrol, Inc. Not for construction.<br>Subject to change without notice. |

| UPDATED TITLE BLOCK   | Е   | 280937 | JMW                     | TEF  | 09-20-19 |             |  |
|---|-----|--------|-------------------------|------|----------|-------------|--|
| REVISED MOTOR HORSEPOWER CHART  | D   | 237364 | JMW                     | TEF  | 05-31-12 |             |  |
| REVISION DESCRIPTION  | REV | ECN NO | BY                      | APP  | DATE     |             |  |
| DIMENSIONS AND SHIPPING WEIGHT FTA1350 WITH FTA950                            |     |        | DD1350-66               |      |          |             |  |
| OLOGER TRANSPORTION WITE RELEASED RUNNING CONTROLLER                          |     |        | DD 1330 <del>-</del> 00 |      |          |             |  |
| CLOSED TRNASITION WHE-DELTA FIRE PUMP CONTROLLER<br>WITH POWER TRANSFER SWITC |     |        | ECN 28                  | 0937 | s        | HEET 1 OF 1 |  |

APPROXIMATE SHIPPING WEIGHT

1950 [885]