


MARK^{III} IØ Limited Service Electric Fire Pump Controllers – Across The Line Starting

Control Terminals (EB1)

Terminals Wire Size:
24 - 12 AWG
0.5 Nm

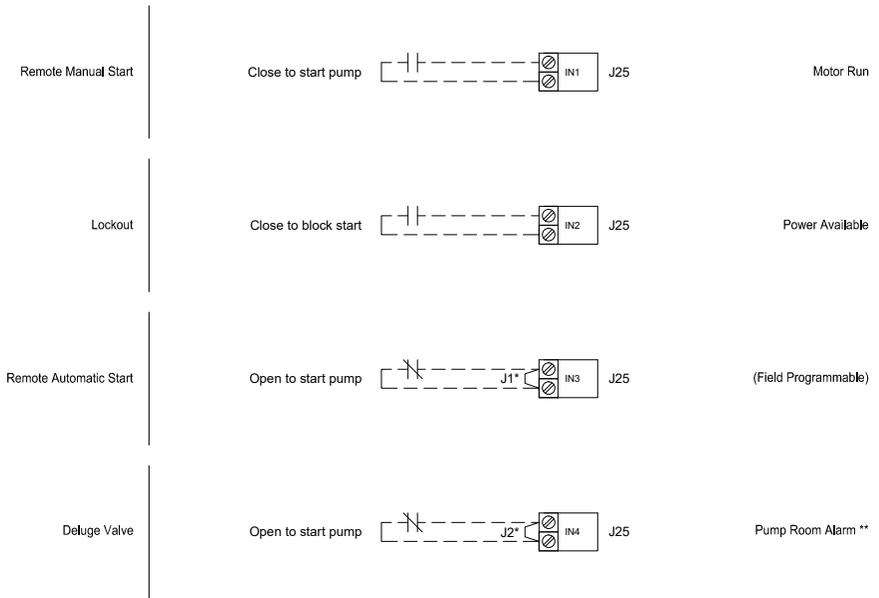


Alarm Inputs (EB1)

Terminals Wire Size:
24 - 12 AWG
0.5 Nm



Remote Alarm Terminals (EB1)

Terminals Wire Size:
24 - 12 AWG
0.5 Nm

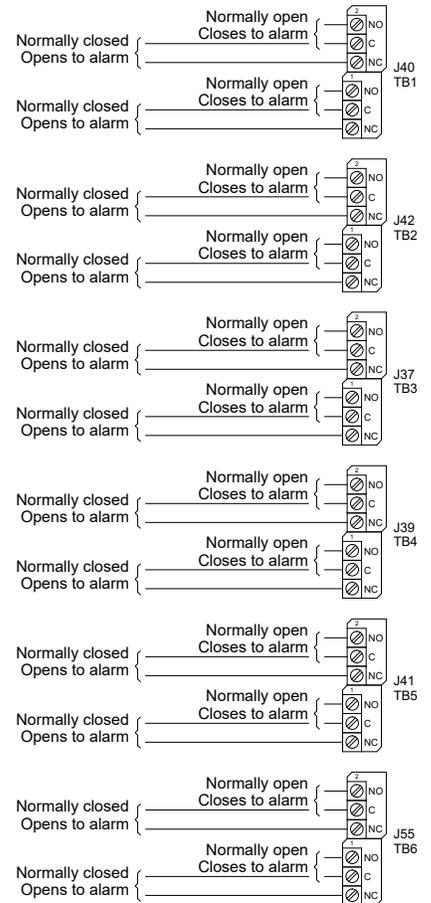

Network Connection (VMB1)

Shielded Female Connector RJ45



* Remove jumper to use this feature
** Re-assignable

Drawing for information only.
Manufacturer reserves the right to modify this drawing without notice.
Contact manufacturer for "As Built" drawing.

	SIZE	A	BY	CIR	DATE	11-12-19	RELEASED	-	-	CIR	CIR	11-12-19
	DRAWN BY	CIR	11-12-19			REVISION DESCRIPTION	REV	ECN NO	BY	APP	DATE	
	FINAL APPROVAL	CIR	11-12-19	© Firetrol, Inc. Not for construction. Subject to change without notice.		FIELD CONNECTIONS	FTA740		DRAWING NUMBER			
							SINGLE PHASE LIMITED SERVICE FIRE PUMP CONTROLLER	FC740-71			DWG REV	ECN NO