


MARK^{III+} Electric Fire Pump Controllers - Across The Line Starting

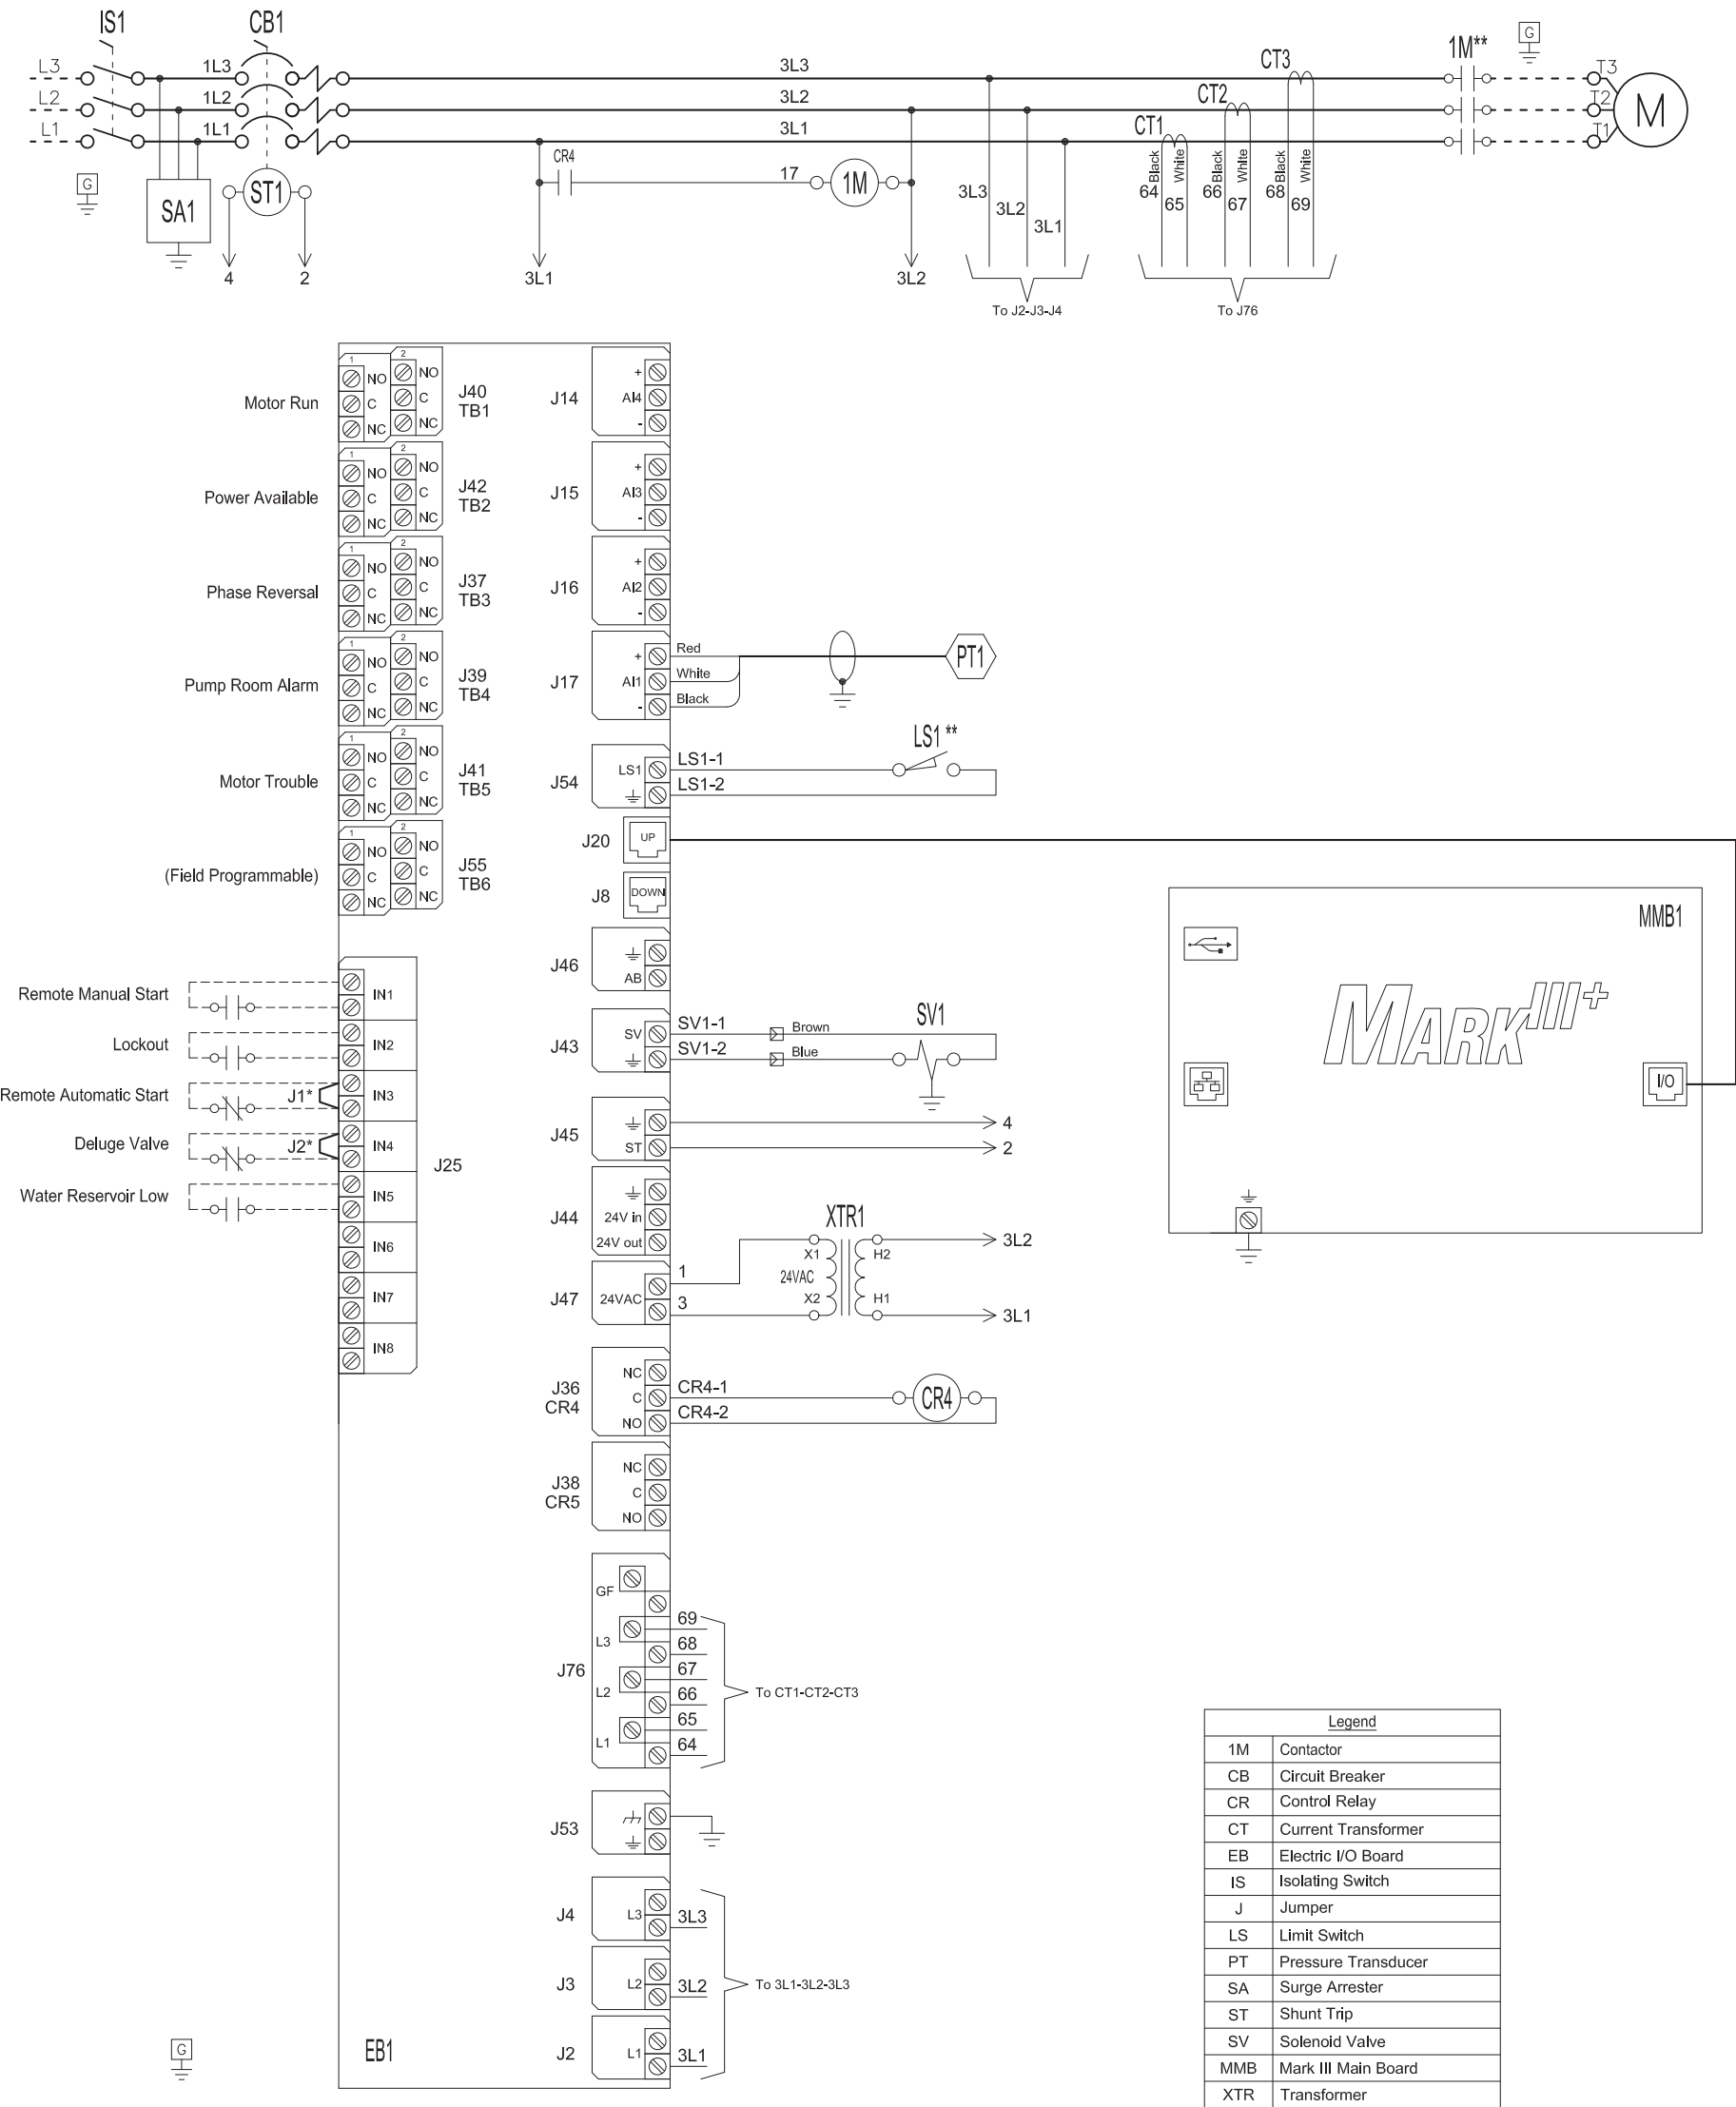

* Remove jumper to use this feature
** Contact closes when emergency start is in "ON" position

Drawing for information only.
Manufacturer reserves the right to modify this drawing without notice.
Contact manufacturer for "As Built" drawing.

<div>THIRD ANGLE PROJECTION</div>	SIZE B	BY	DATE	<div>© Firetrol, Inc. Not for construction. Subject to change without notice.</div>		UPDATED TO MARK III+		A	-	TEF	TEF	10/27/21
	DRAWN BY	CIR	12/2/19			REVISION DESCRIPTION		REV	ECN NO	BY	APP	DATE
	FINAL APPROVAL	CIR	12/2/19			WIRING SCHEMATIC		FTA1000		DRAWING NUMBER		
						FULL VOLTAGE FIRE PUMP CONTROLLER		WS1000-70		CDL		
							DWG REV -	ECN NO -		SHEET 1 OF 1		

All rights reserved. The drawing and the information contained or depicted herein are the sole property of Firetrol, Inc. Copies are communicated to the recipient in strict confidence and may not be retransmitted, published, reproduced, copied or used in any manner, including as the basis for the manufacture or sale of any products, without the express prior written consent of Firetrol, Inc.